
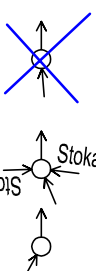


STOKA B2

KATASTRY
VZDÁLENOSTI ŠACHET
OZNAČENÍ ŠACHET


19,08	51,27	7,26	5,13	41,17	40,88
Š65/259,0°	Š66/117,9°	Š67/146,4°	Š68/157,6°	Š69/208,6°	Š70/180,0°
					Š7

SMĚROVÉ POMĚRY

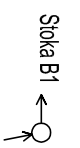

MĚŘITKA 1:500/100

STOKA B2 - změna

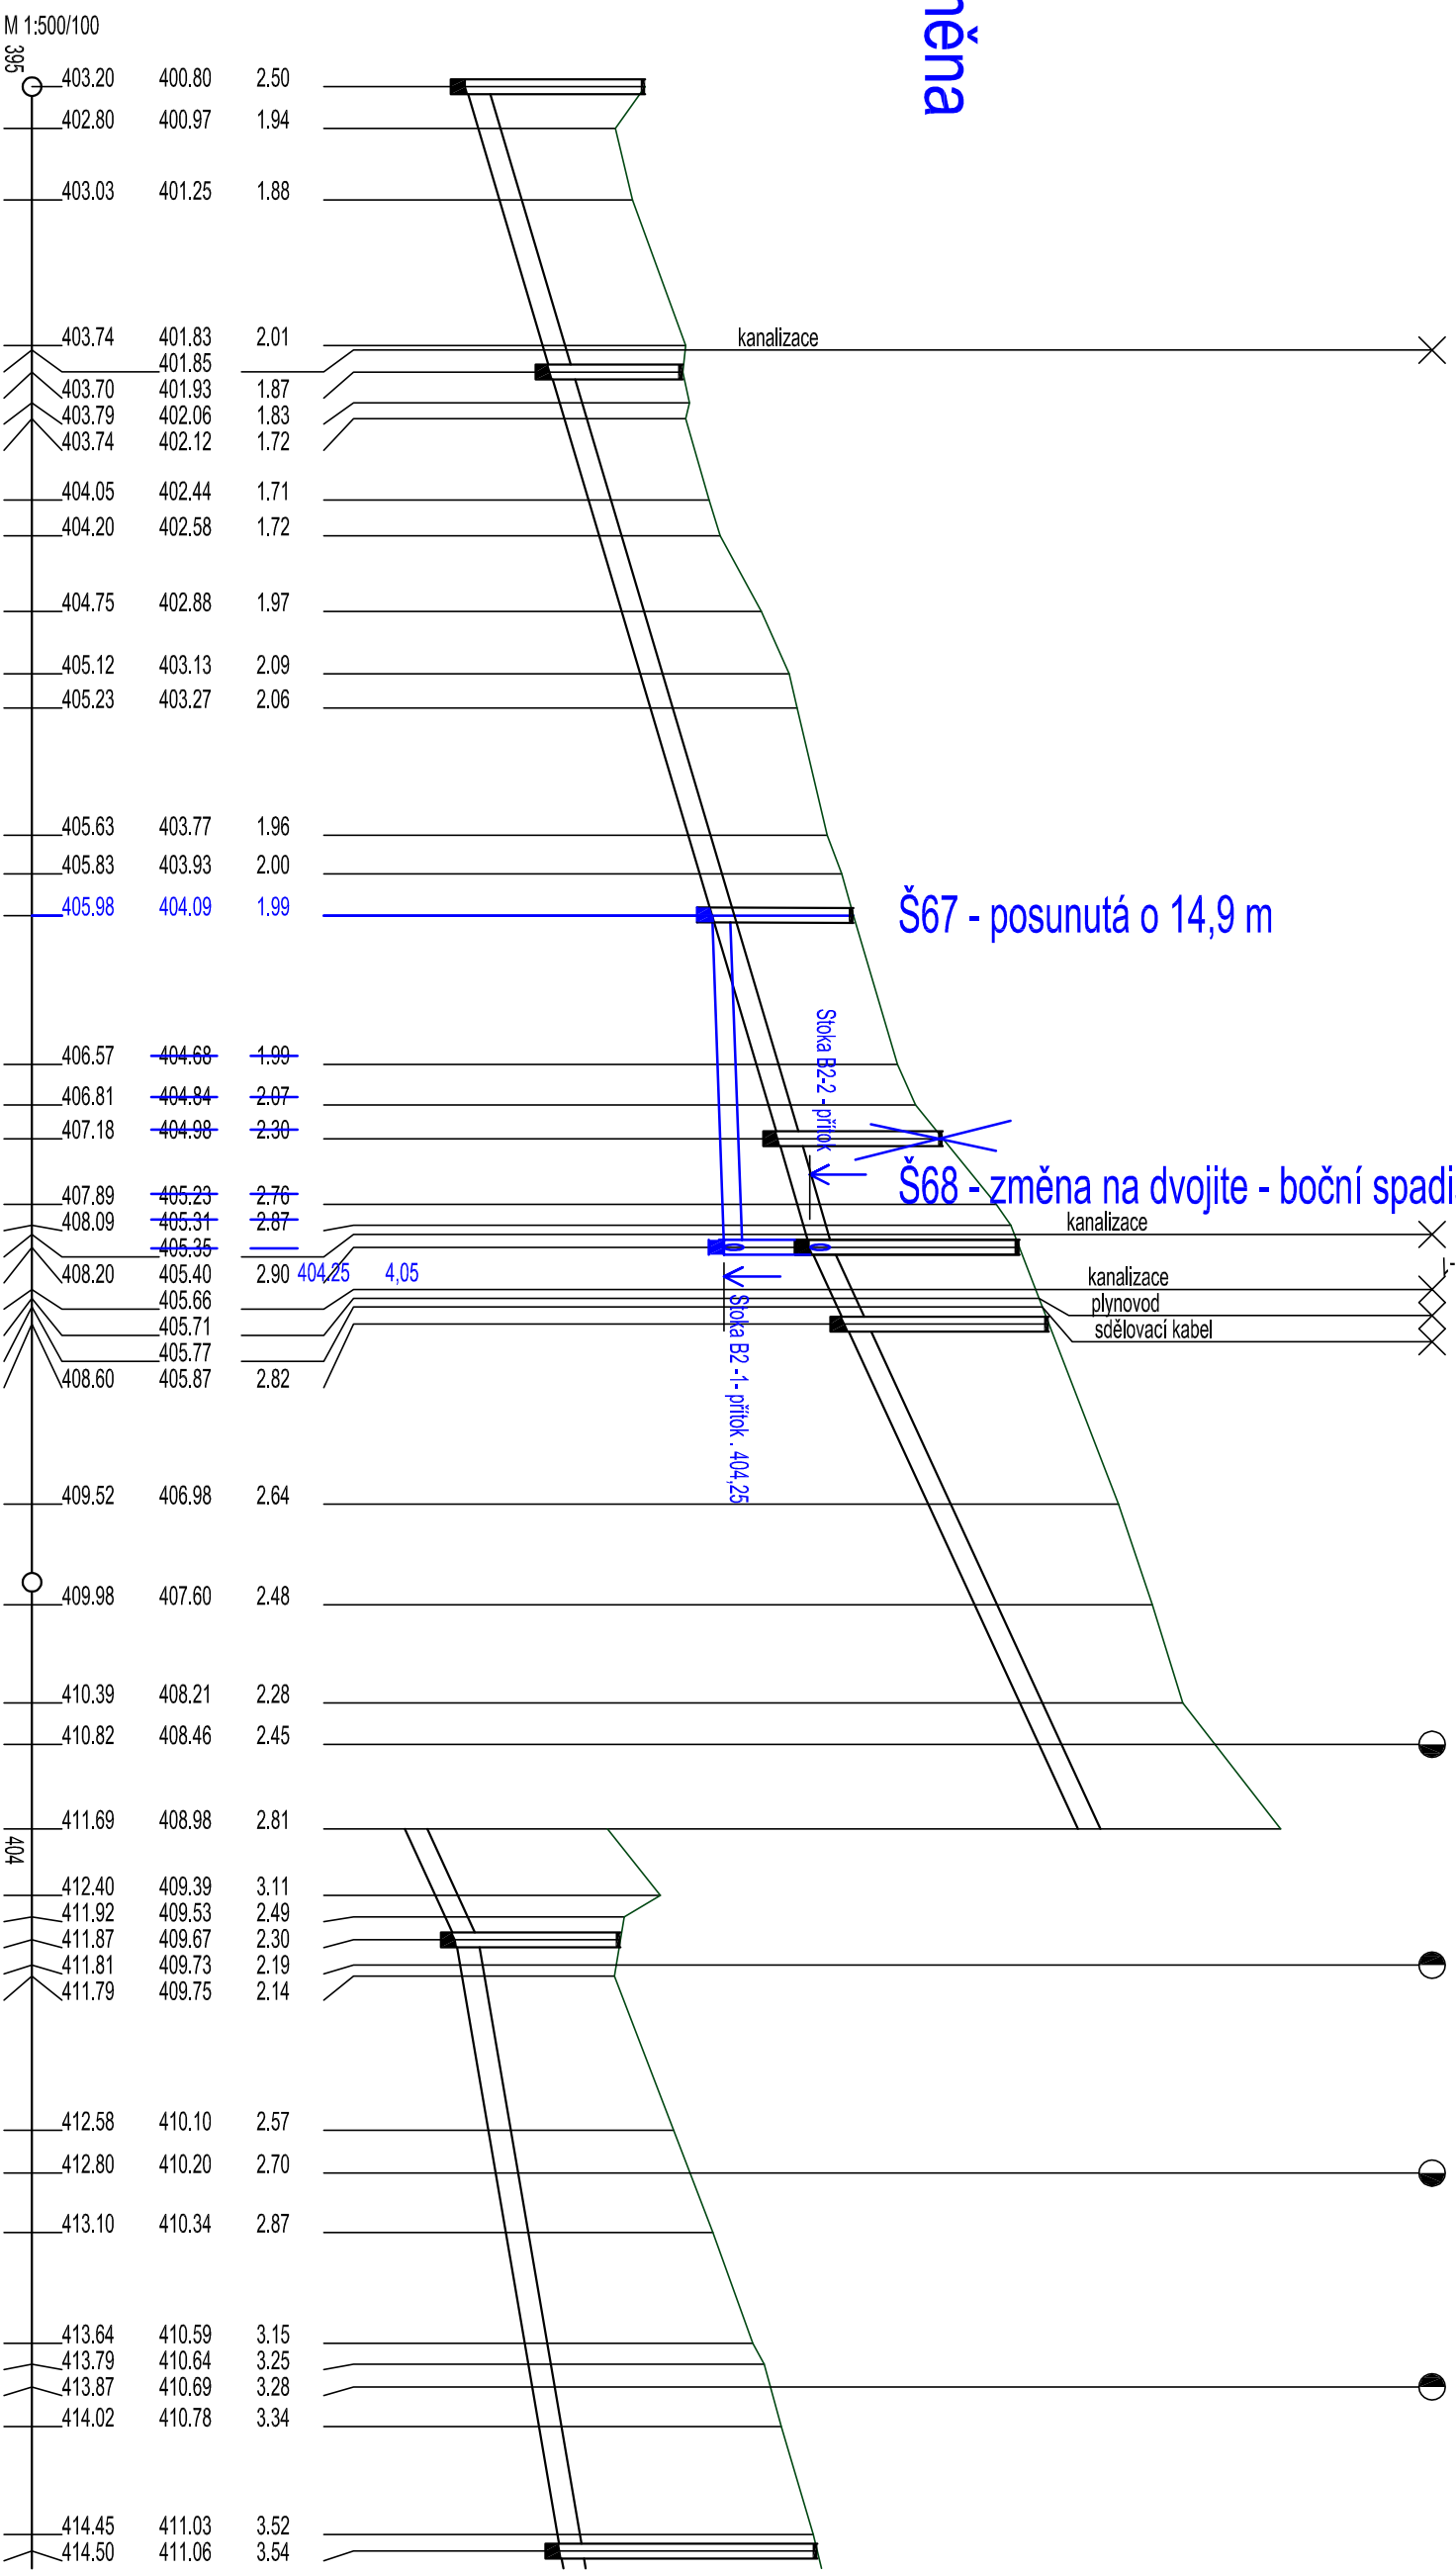

STANIČENÍ [km/m]
PROFIL [mm]-MATERIAL-DĚLKA [m]
SKLON [promille]-DĚLKA [m]
ULOŽENÍ

STANIČENÍ [km/m]	PROFIL [mm]-MATERIAL-DĚLKA [m]	SKLON [promille]-DĚLKA [m]	ULOŽENÍ
0.0	DN300-256,98	60,4-70,36	pískové lože
2.79			
7.56			
17.32			
17.61			
19.08			
21.15			
22.20			
27.65			
30.03			
35.08			
39.27			
41.55			
50.06			
52.63			
55.43			
65.38			
68.10			
70.35			
74.74			
76.14			
76.74			
77.61			
80.42			
81.01			
81.60			
82.74			
94.79			
1.51			
8.08			
10.84			
16.50			
20.94			
22.38			
23.91			
25.61			
26.35			
36.65			
39.51			
43.49			
50.90			
52.29			
53.81			
56.46			
63.69			
64.79			